


NOTES

1. Valve must be installed on supply line to regulate flow.
2. Shut off valve must be installed on drain line.
3. Ground spray is designed to be encapsulated in concrete pad.
4.  $\text{Ø } 1\frac{1}{2}"$  Supply line size is based on designed flow rate for structure.
5. Underground plumbing to be designed for winterization.
6. Consult local electrical inspector for grounding.
7. Product specifications are subject to change.
8. Strainer required on supply line for recirculation systems.

SPLASH ZONE

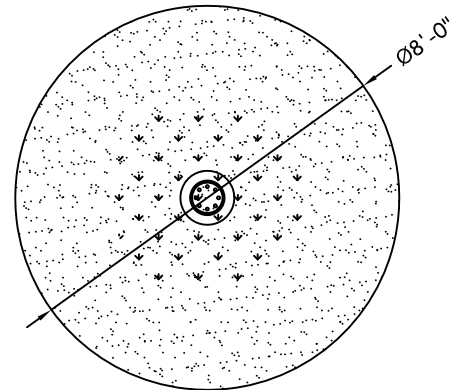


Splash Zone Notes:  
 Splash zones are approximate, actual splash may vary based on various environmental conditions, flow rates, slope of splash pad and submergence depth.

TOP VIEW



SIDE VIEW

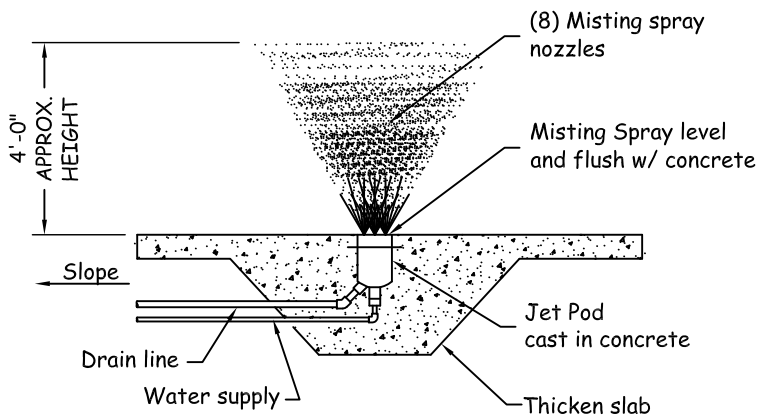

DATA

Flow Range: 3-6 GPM  
 Supply Line: 1 1/2" Pipe  
 Installation: Cast in Concrete

\*\*Not for Construction\*\*



Toll Free: #877-632-0503  
 Local Phone: 952-445-5135  
 Fax: 952-345-6444  
 Website: www.arc4waterplay.com

MISTING  
 SPRAY

P.J.  
 DRAWN BY

1/4" = 1'-0"  
 SCALE

12/11/09  
 DATE

This drawing is issued in confidence for engineering information only. This drawing shall remain the property of Aquatic Recreation Company LLC and may not be reproduced, disclosed to a third party, or used to manufacture anything without direct written permission from Aquatic Recreation Company LLC. Unauthorized use shall entitle Aquatic Recreation Company LLC to all damages caused by such user including preparation charges, lost profits, damage to reputation and attorney's fees.