



NOTES

1. Valve must be installed on supply line to regulate flow.
2. 1"Ø Supply line size to be based on designed flow rate for structure.
3. Underground plumbing to be designed for winterization.
4. Consult local electrical inspector for grounding.
5. Product specifications are subject to change.

SPLASH ZONE

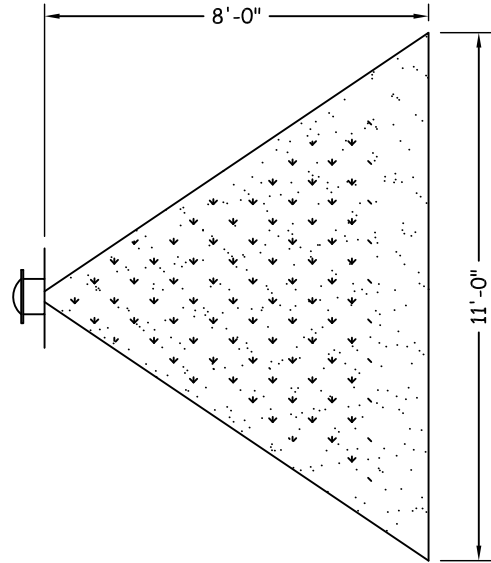

FRONT VIEW

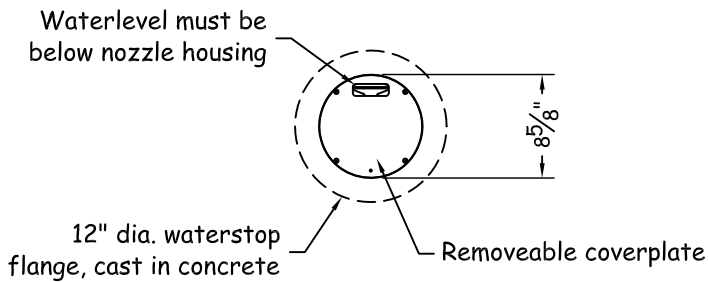


Spalsh Zone- Not to Scale

Splash Zone Notes:

Splash zones are approximate, actual splash may vary based on various environmental conditions, and flow rates

SIDE VIEW

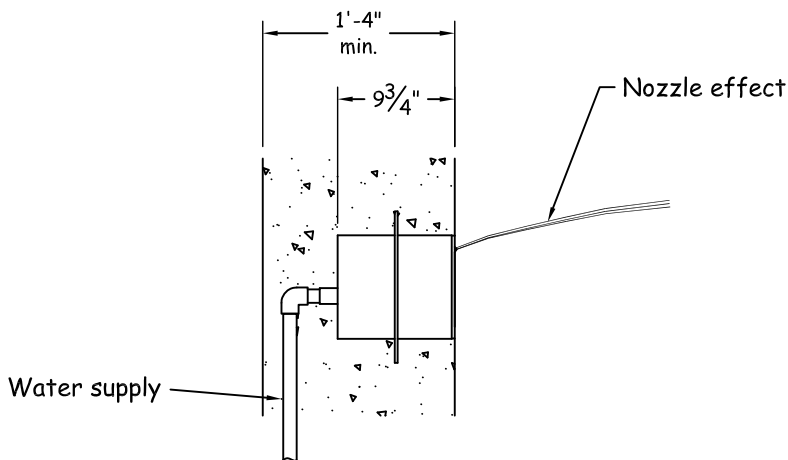

DATA

Flow Range: 10 to 15 GPM
 Supply Line: 1" Pipe
 Installation: Cast into concrete wall

Not for Construction



Toll Free: #877-632-0503
 Local Phone: 952-445-5135
 Fax: 952-345-6444
 Website: www.arc4waterplay.com

SIDE WALL
 FAN SPRAY

DRE
 DRAWN BY

3/4" = 1'-0"
 SCALE

1/22/08
 DATE

This drawing is issued in confidence for engineering information only. This drawing shall remain the property of Aquatic Recreation Company LLC and may not be reproduced, disclosed to a third party, or used to manufacture anything without direct written permission from Aquatic Recreation Company LLC. Unauthorized use shall entitle Aquatic Recreation Company LLC to all damages caused by such user including preparation charges, lost profits, damage to reputation and attorney's fees.